



END PLAN
1:10

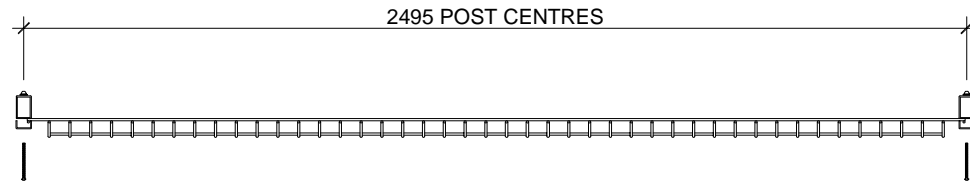


FULL PANEL PLAN


- ▲ WASHER AND PERMACONE NUT
- 60 x 40mm POST PLAN
- ┌ 41 x 21mm CLAMPING CHANNEL
- | M8 x 95mm CUP SQUARE BOLT

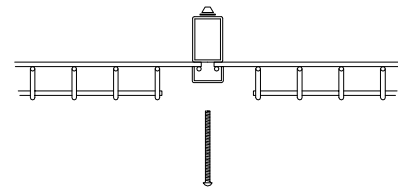


IN-LINE PLAN
1:10

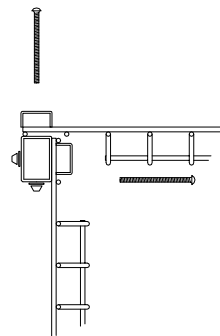

INTERNAL CORNER PLAN
1:10

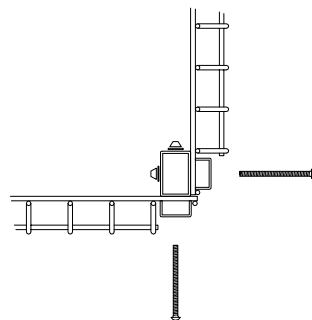

EXTERNAL CORNER PLAN
1:10

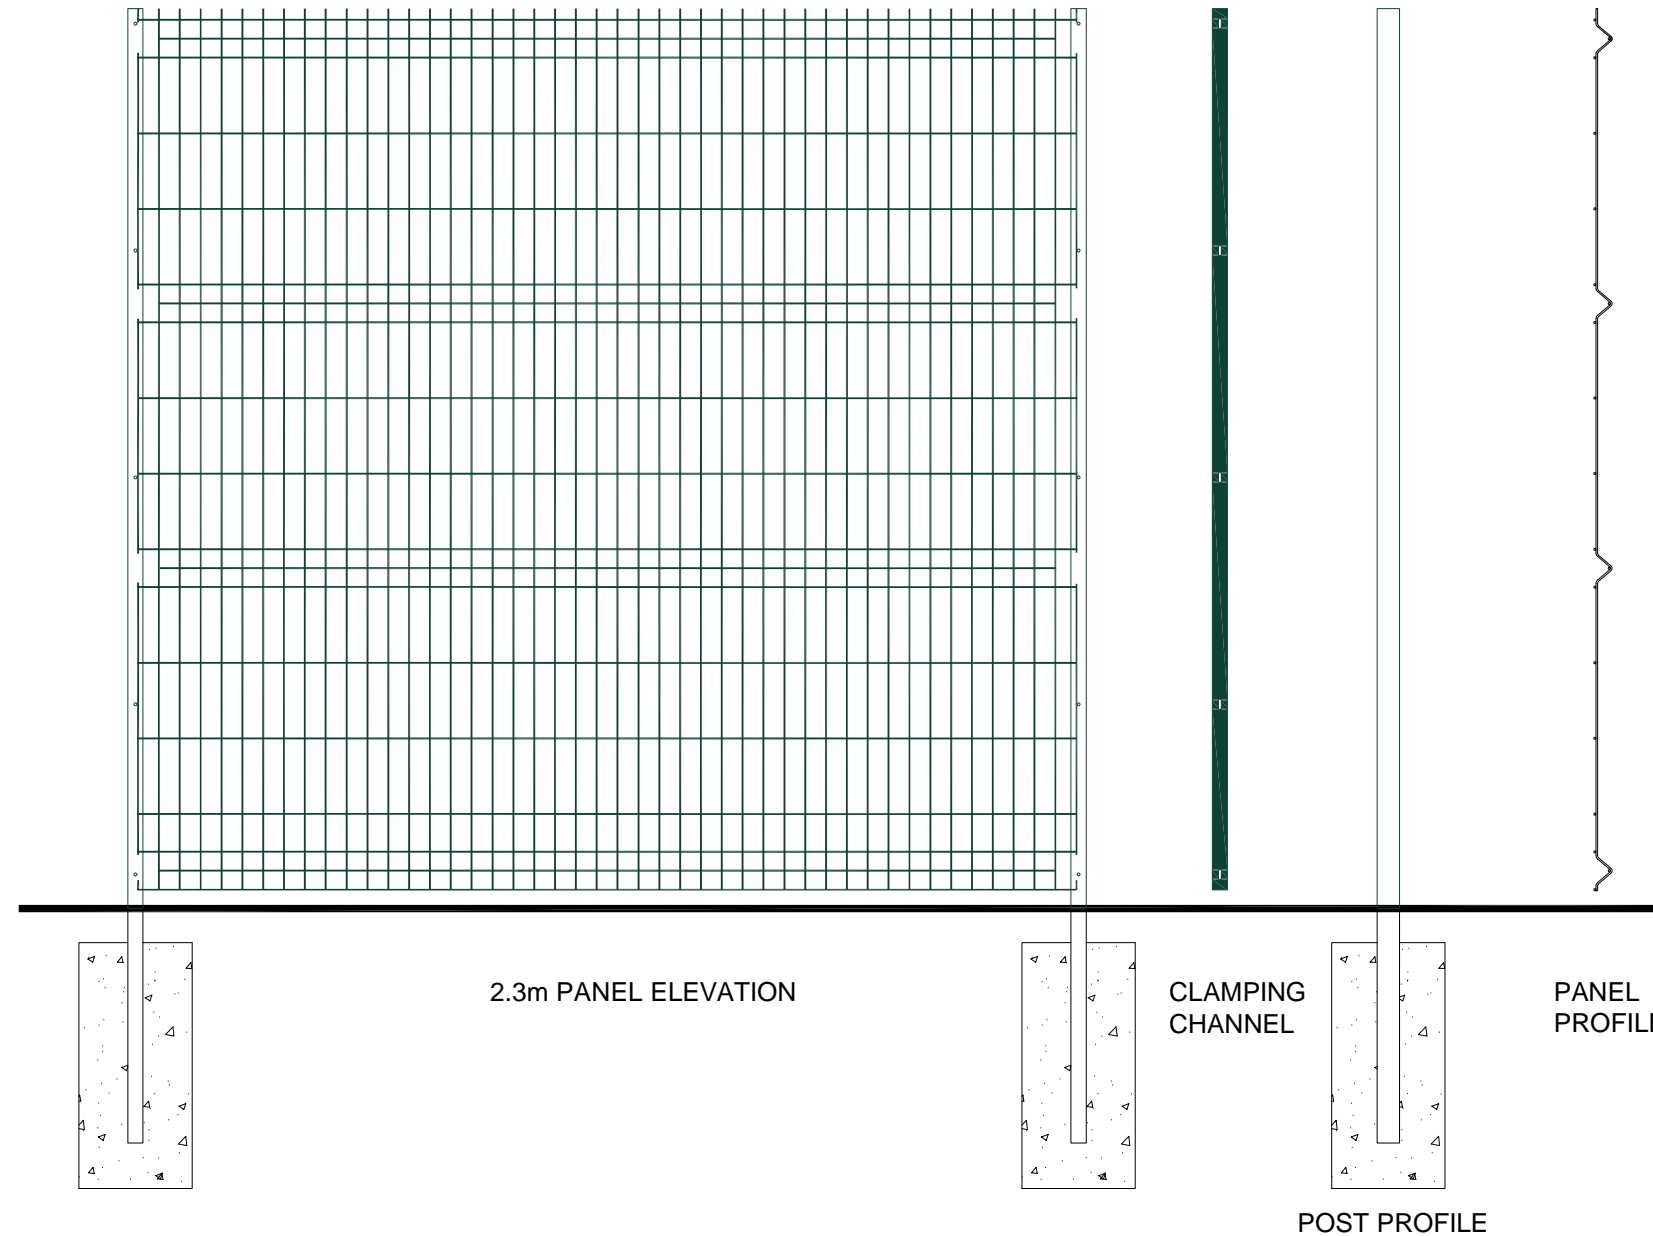

ISOMETRIC (not to scale)

Panels can be stepped as required. Where gradients exceed 1:16, it is recommended that taller panels are either part buried or additional posts are used.

Fence type: EXEMPLA

Drawn By: B L-G

Approved By:

Drg:1 of 1

Notes: Foundations shown are illustrative only. Contractor must prepare foundations in accordance with ground conditions.

Rev: 0

Date: 27/04/11

Drawing No: Exe/04/11

Scale: 1 : 10, 1:20 @ A3

All dimensions shown are subject to manufacturing tolerances.



Fencing Systems

Unit 11, Springvale Business Centre, Millbuck Way,
Sandbach CW11 3HY
e-mail: sales@cld-fencing.com www.cld-fencing.com
Tel: +44(0)1270 764751 Fax: +44(0)1270 757 503