


**TYPICAL INSTALLATION SCHEMATIC FOR DELTA FOUL V3 PUMP ASSEMBLY**

NOTE: THIS SCHEMATIC IS INTENDED TO SHOW THE PRINCIPLE FEATURES OF A TYPICAL INSTALLATION AND THE CONTRACTOR SHOULD ALSO REFER TO THE CONTRACT DOCUMENTS AND INSTALLATION INSTRUCTIONS FOR EACH COMPONENT. DO NOT SCALE DIMENSIONS FROM THIS SCHEMATIC DRAWING

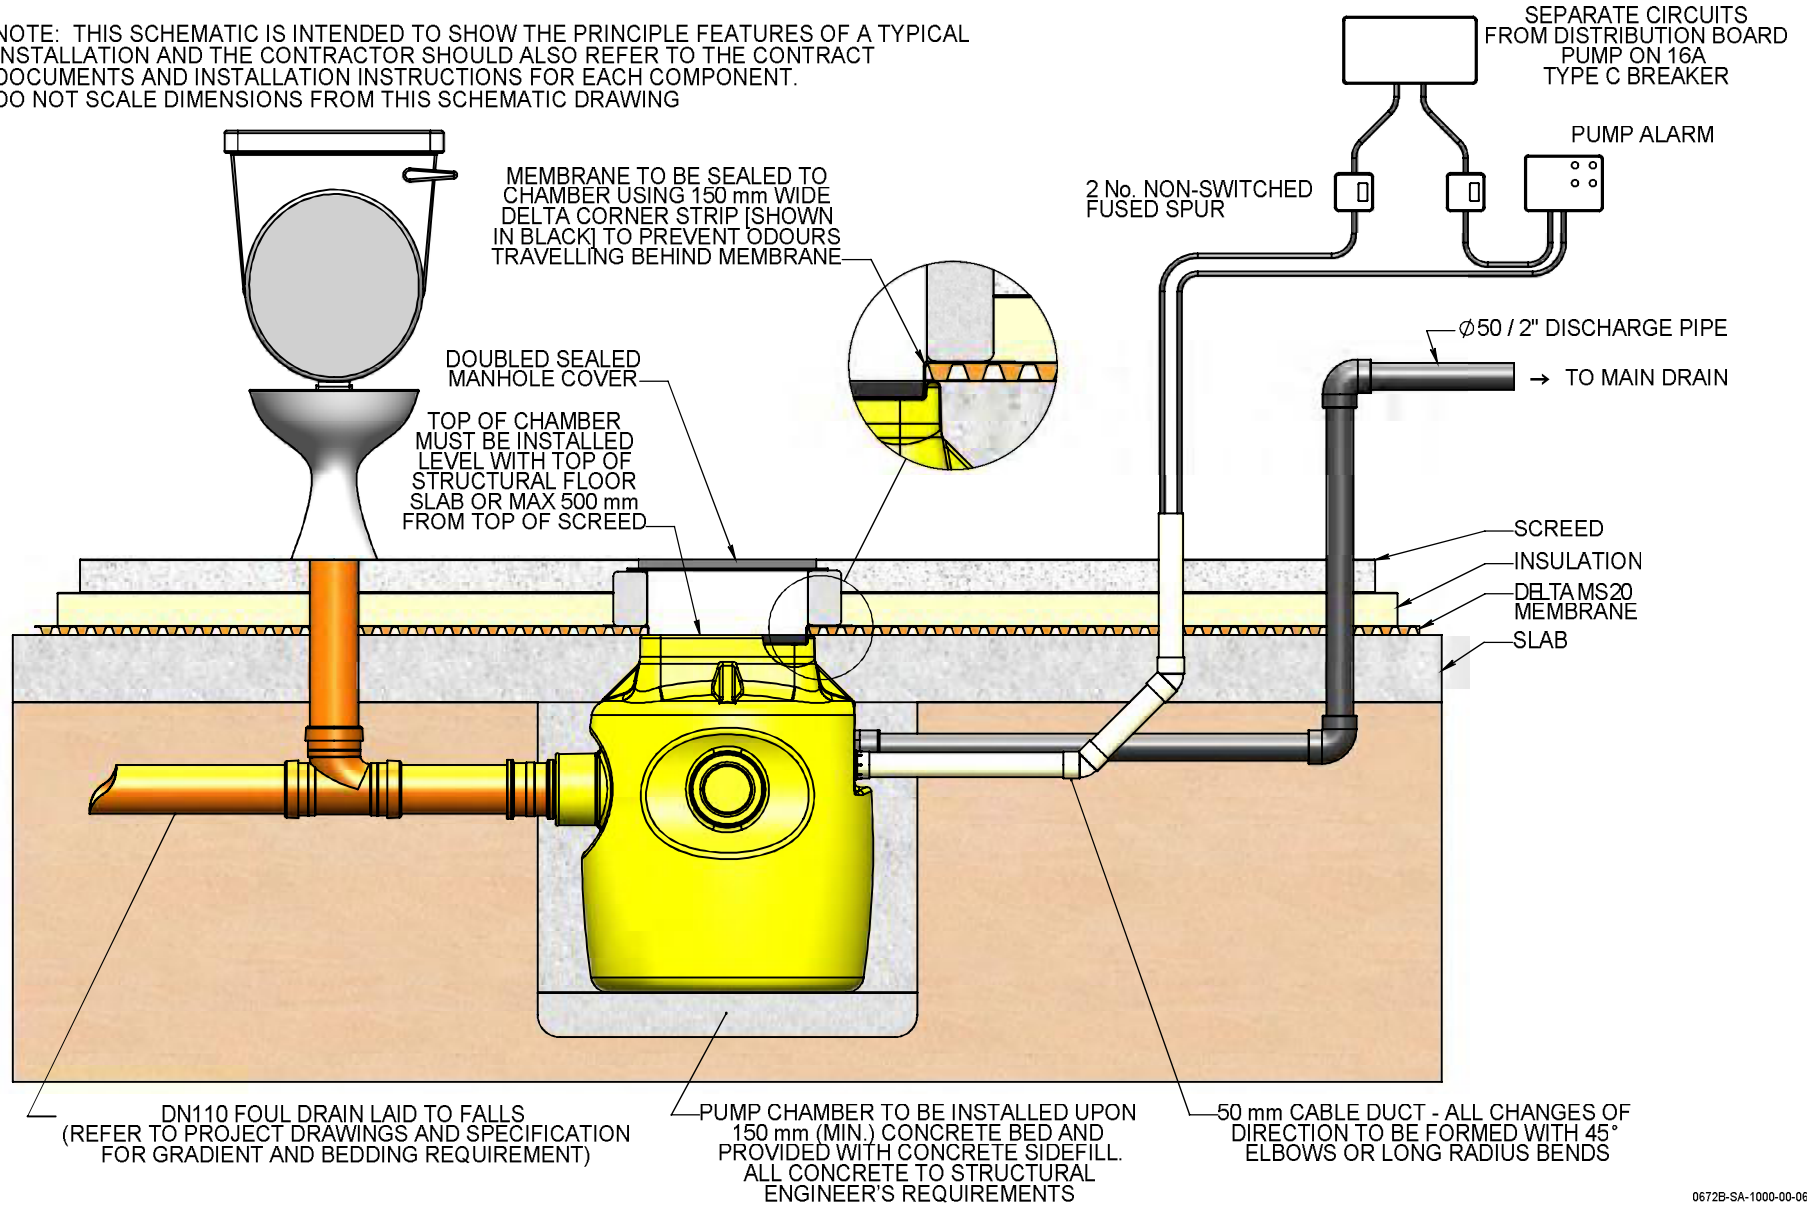

0672B-SA-1000-00-06 05-09-2011

**INSTALLATION SCHEMATIC - DELTA FOUL V3**

Delta Membrane Systems Ltd  
 Delta House,  
 Merlin Way, North Weald,  
 Epping, Essex, CM16 6HR.  
 Tel: 01992 523523

