

# Fenwick, Bracknell




CAS designed and manufactured a cold water storage prefabricated packaged plantroom for the new Fenwick Store in Bracknell. The final solution featured the following services:

- A 8650 litre single piece cold water storage tank
- A three headed cold water booster pump
- A single head wash down booster set complete with break tank
- Controls, lighting/emergency lighting and small power.
- Internal drainage

The finished plant room was 5.0m x 3.9m x 3.25m high.

**See reverse for schematic arrangement.**



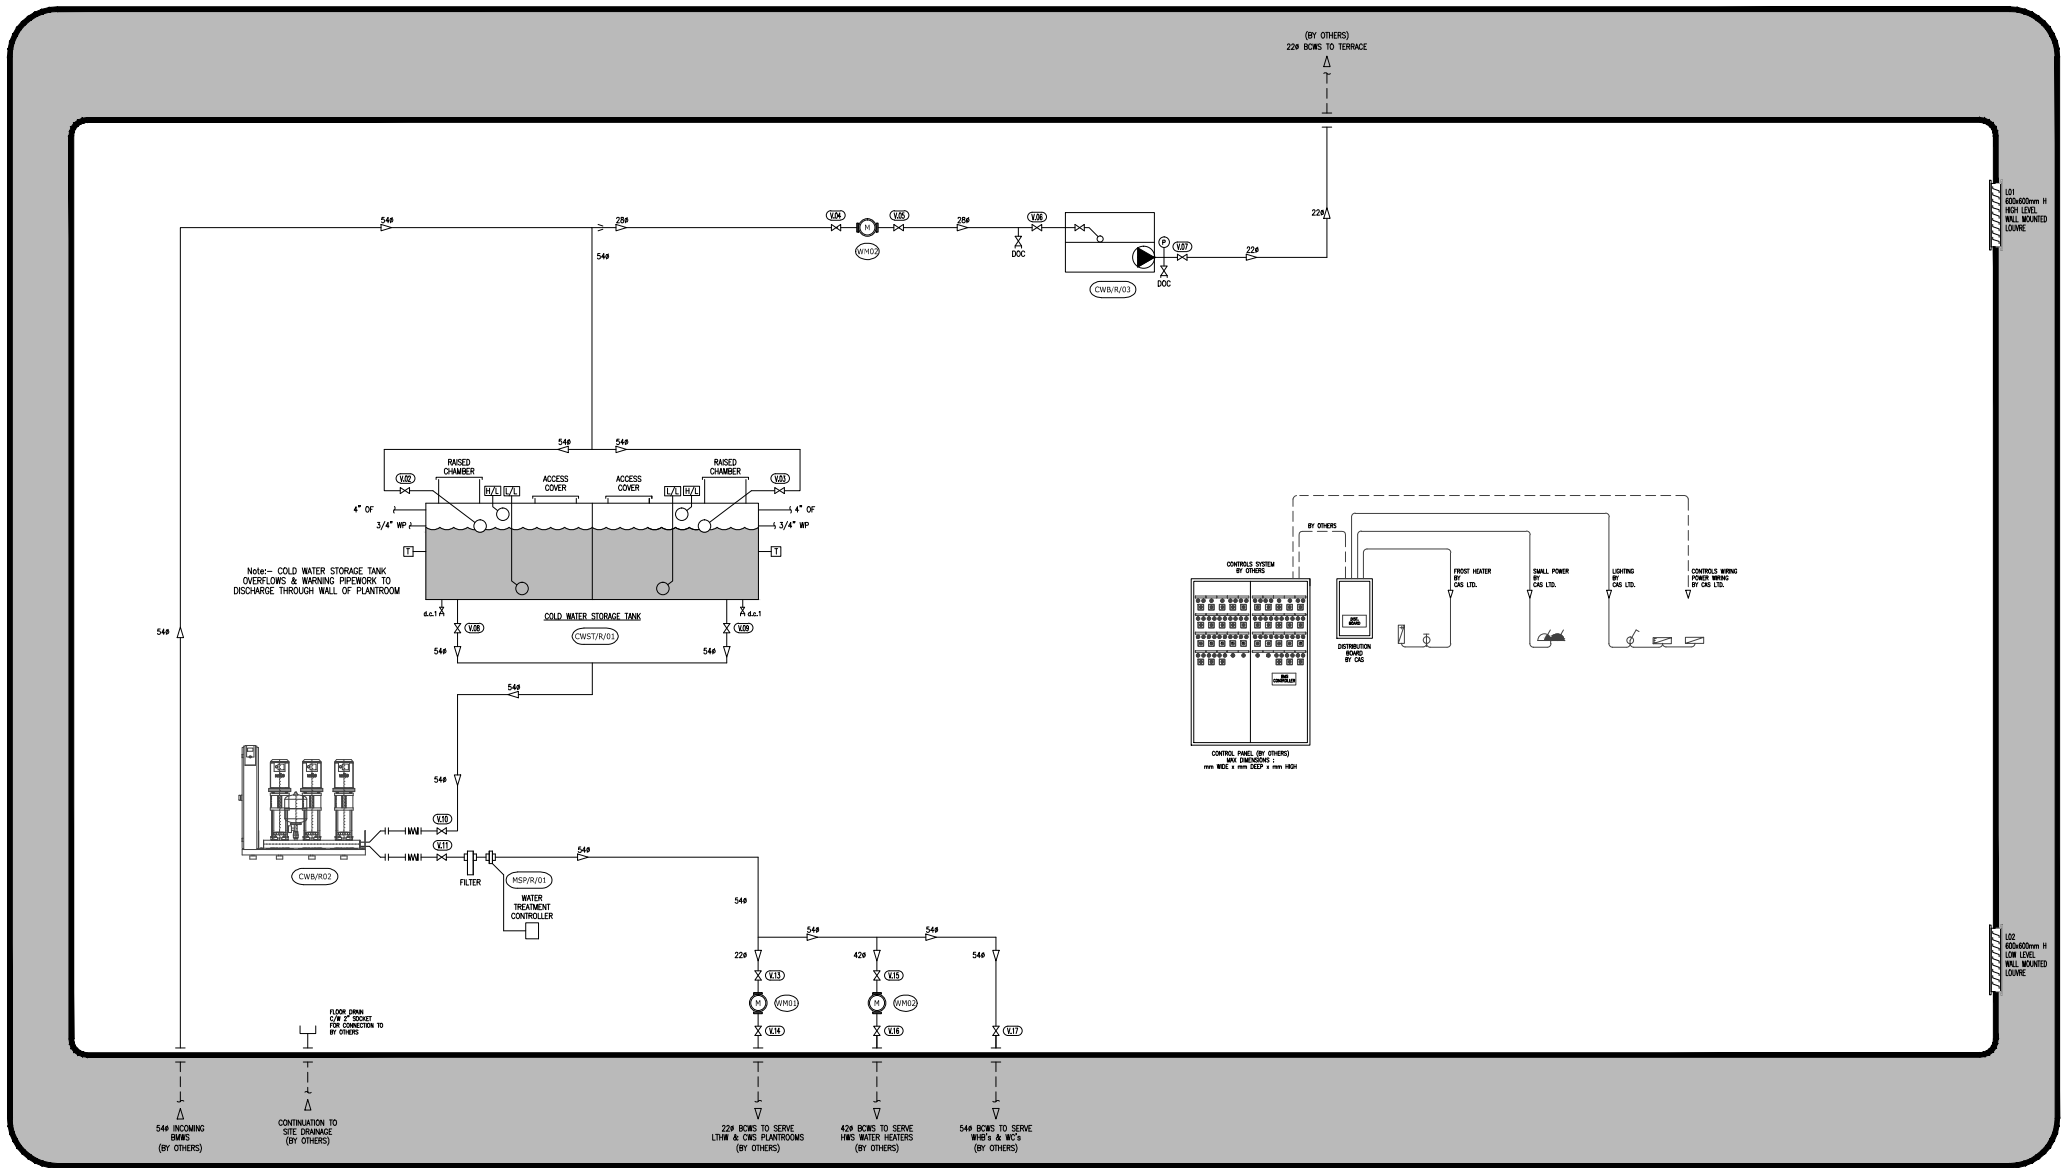

CAS PLANTROOM SCHEMATIC LAYOUT  
FENWICK CWS