
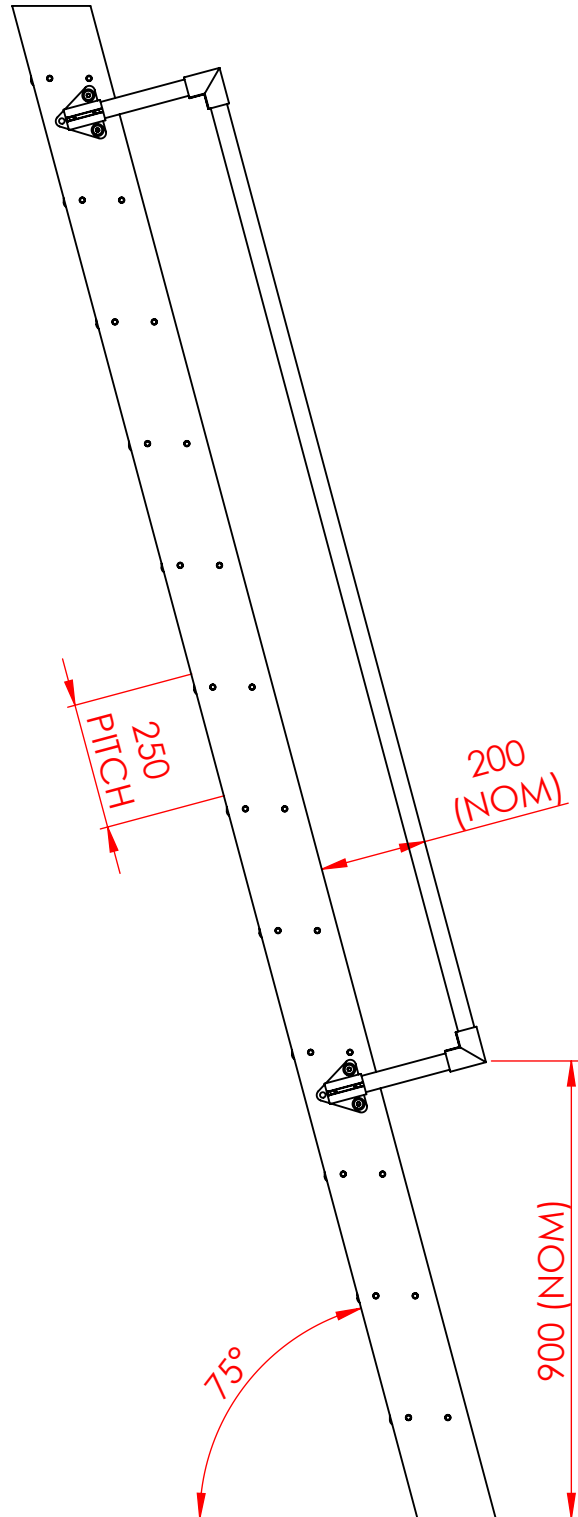


BILCO: BL-COMPS: STEEL COMPANIONWAY LADDER

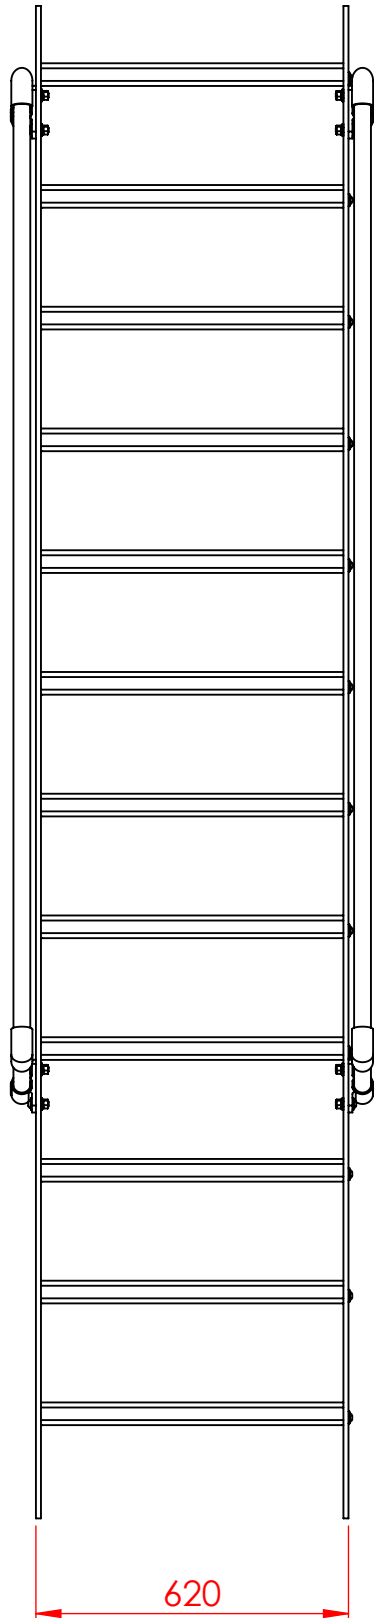

Bilco UK Ltd.
 Park Farm Business Centre
 Fornham St. Genevieve
 Bury St. Edmunds
 Suffolk
 IP28 6TS

Contact us:

Tel 01284 701696
 Fax 01284 702531
 E-mail bilcok@bilco.com
 Web www.bilcok@bilco.com

Ref.	Qty.	Description			Reference
Designed by A.J.BRACE	Date 27/06/2012	Scale 1:50	Customer STANDARD ISSUE		
Checked by	Date		Title COMPANIONWAY LADDER		
© THIS DRAWING IS THE PROPERTY OF BILCO UK LTD & MUST NOT BE REPRODUCED WITHOUT PRIOR PERMISSION			Drawing No. PDFCOMPS0612	Revision A	Sheet 1/1