



PRO-GLIDE Series 20 Cantilever Welded Mesh Gate

PG20-CM



Procter Fencing Systems.
Isabella Road,
Garforth
Leeds LS25 2DY
Tel. 0113 287 6282 Fax. 0113 287 6284
enquiries@slidingentrancegates.co.uk
www.slidingentrancegates.co.uk


Procter Fencing Systems.
11. Pantglas Ind Est,
Bedwas
Caerphilly. CF83 8XD
Tel. 02920 882 111 Fax. 02920 888 544
enquiries@slidingentrancegates.co.uk
www.slidingentrancegates.co.uk

PG20-CM



PRO-GLIDE Series 20 Cantilever Welded Mesh Gate

PG20-CM1

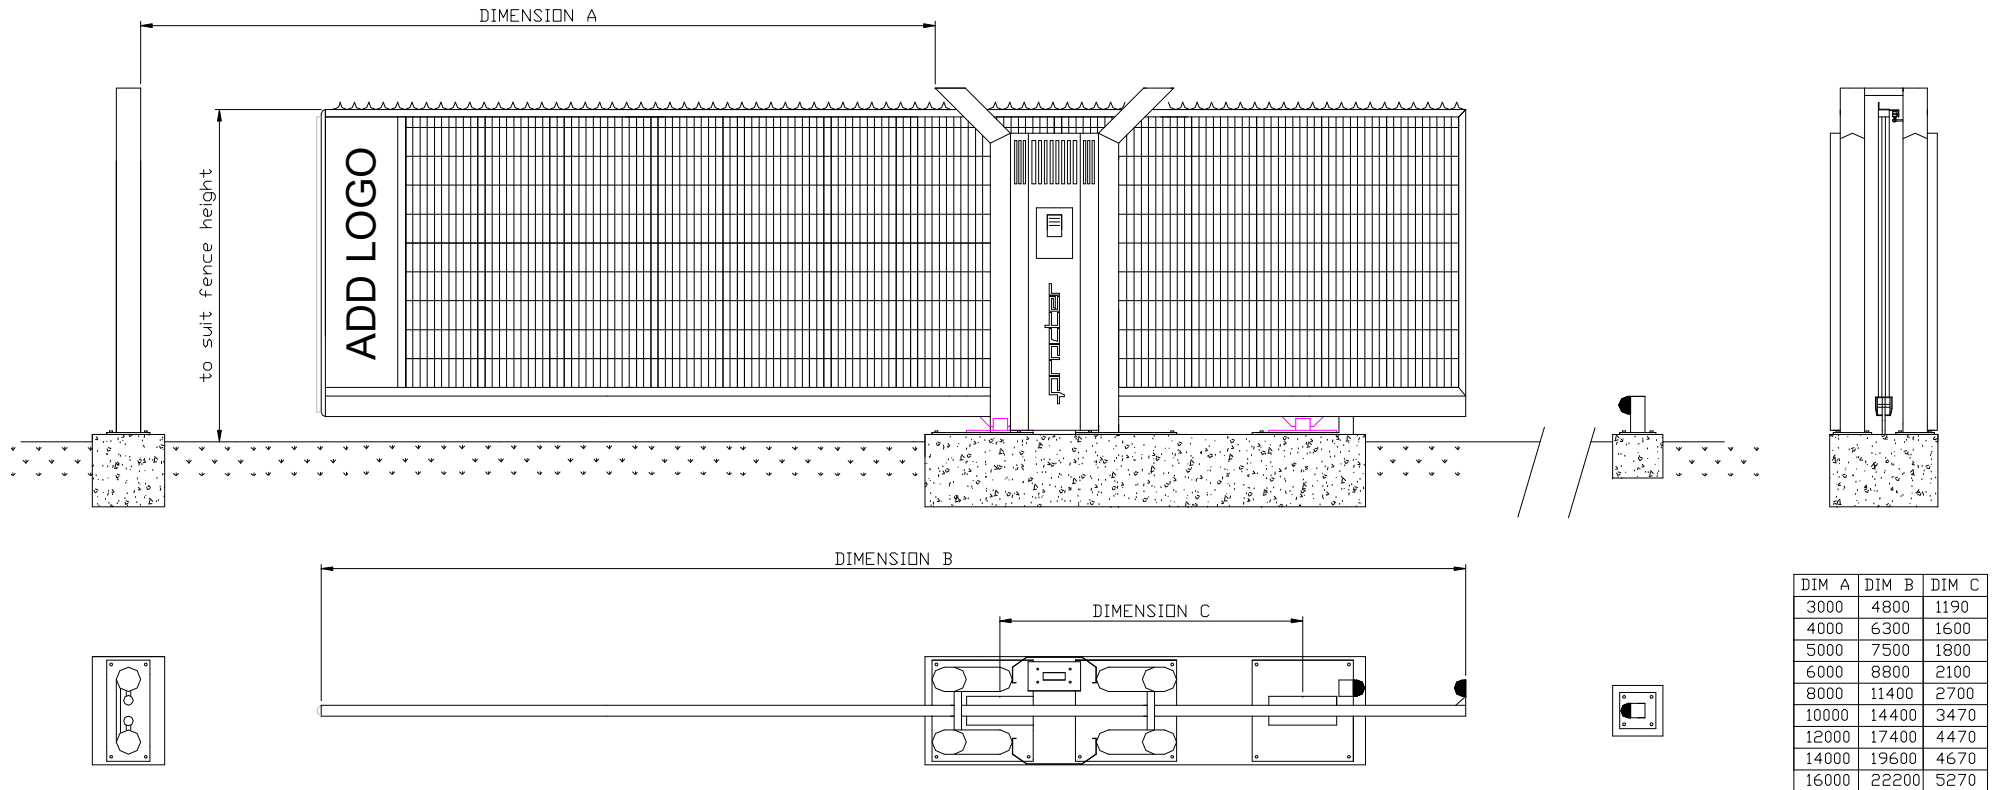

Procter Fencing Systems.
 Isabella Road,
 Garforth
 Leeds LS25 2DY
 Tel. 0113 287 6282 Fax. 0113 287 6284
 enquiries@slidingentrancegates.co.uk
 www.slidingentrancegates.co.uk

Procter Fencing Systems.
 11. Pantglas Ind Est,
 Bedwas
 Caerphilly. CF83 8XD
 Tel. 02920 882 111 Fax. 02920 888 544
 enquiries@slidingentrancegates.co.uk
 www.slidingentrancegates.co.uk

PG20-CM1