



PRO-GLIDE Series 10 Tracked Balustrade Gate

PG10-TB



Procter Fencing Systems.
Isabella Road,
Garforth
Leeds LS25 2DY
Tel. 0113 287 6282 Fax. 0113 287 6284
enquiries@slidingentrancegates.co.uk
www.slidingentrancegates.co.uk



Procter Fencing Systems.
11. Pantglas Ind Est,
Bedwas
Caerphilly. CF83 8XD
Tel. 02920 882 111 Fax. 02920 888 544
enquiries@slidingentrancegates.co.uk
www.slidingentrancegates.co.uk

PG10-TB



PRO-GLIDE Series 10 Tracked Balustrade Gate

PG10-TB1

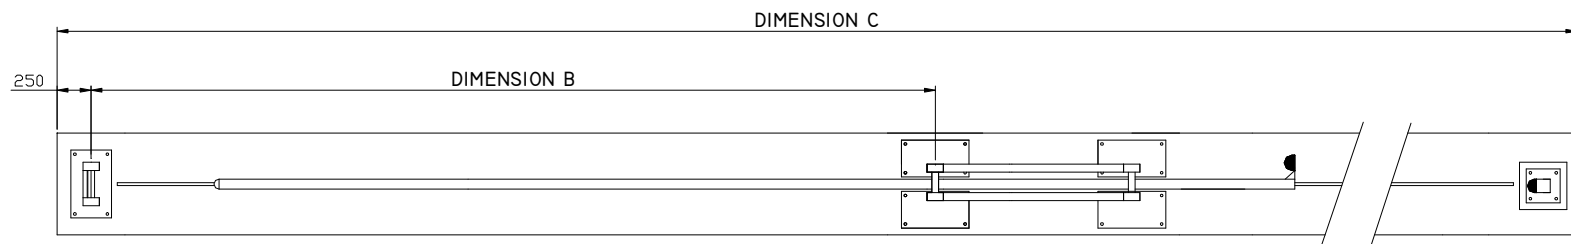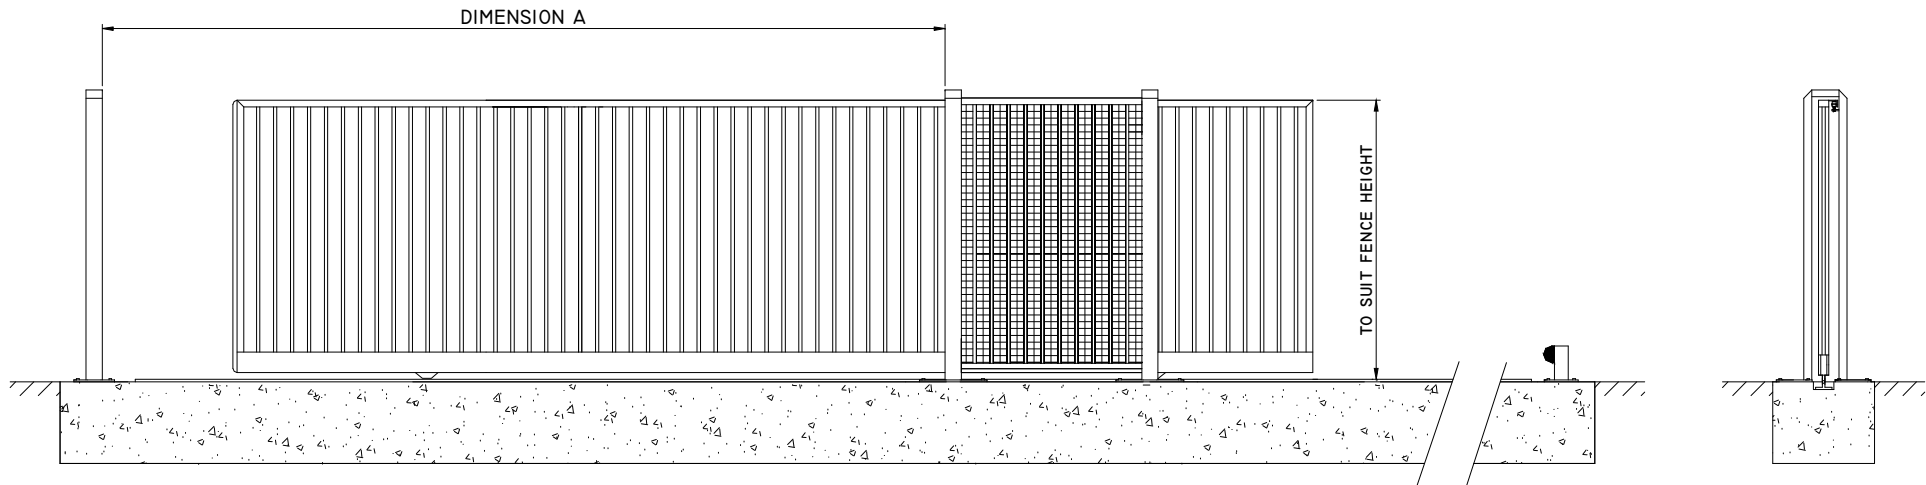

DIM A	DIM B	DIM C
3000	3100	7850
4000	4100	10100
5000	5120	12140
6000	6120	14290
7000	7150	16350
8000	8150	18750
9000	9150	20750
10000	10200	22850

Procter Fencing Systems.
 Isabella Road,
 Garforth
 Leeds LS25 2DY
 Tel. 02920 855 756 Fax. 0113 287 6284
 enquiries@slidingentrancegates.co.uk
 www.slidingentrancegates.co.uk

Procter Fencing Systems.
 11. Pantglas Ind Est,
 Bedwas
 Caerphilly. CF83 8XD
 Tel. 02920 855 756 Fax. 02920 888 544
 enquiries@slidingentrancegates.co.uk
 www.slidingentrancegates.co.uk

PG10-TB1