



BOW TOP RAILINGS

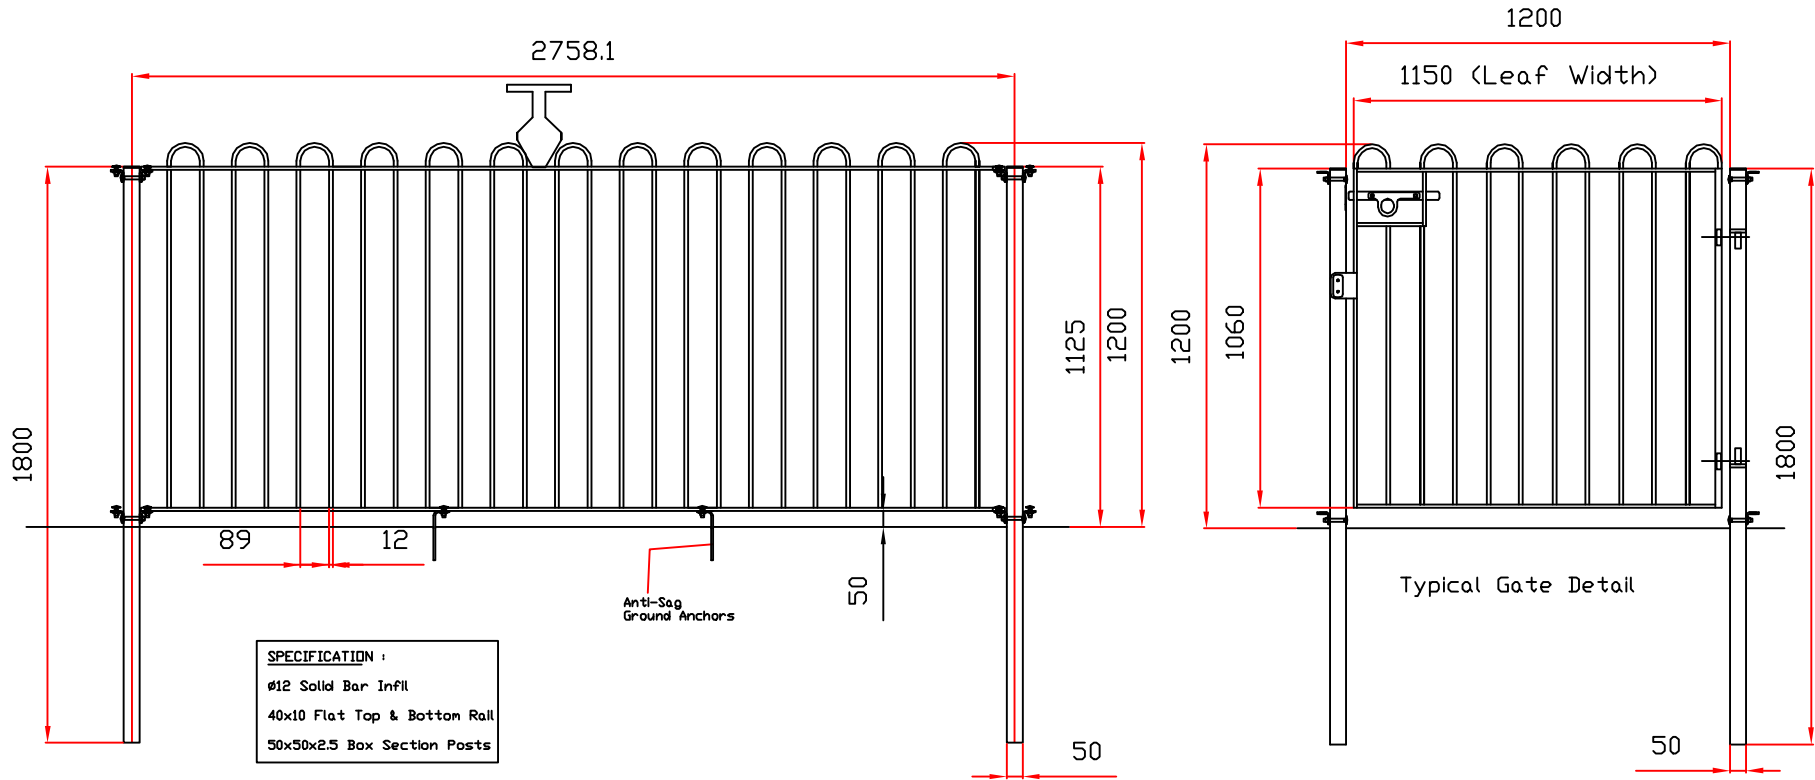

©Zaun Limited 2004

Customer	www.zaun.co.uk	Drawing No.	
Project / Site	BOW TOP RAILINGS	Revision :	ORG
 Zaun Limited Steel Drive Wolverhampton WV10 9ED Tel : 01902 796 699 Fax : 01902 796 698	Date	9/6/04	Drawn By
	Finish		PP